


jeff dawkins architect . llc

4000 crooks road - suite 201  
royal oak , michigan , 48073  
248.321.0640

jeff@jeffarchitect.com

arts and crafts  
Lot No.2  
lot number 16 . North Dorchester Road  
Royal Oak . Michigan

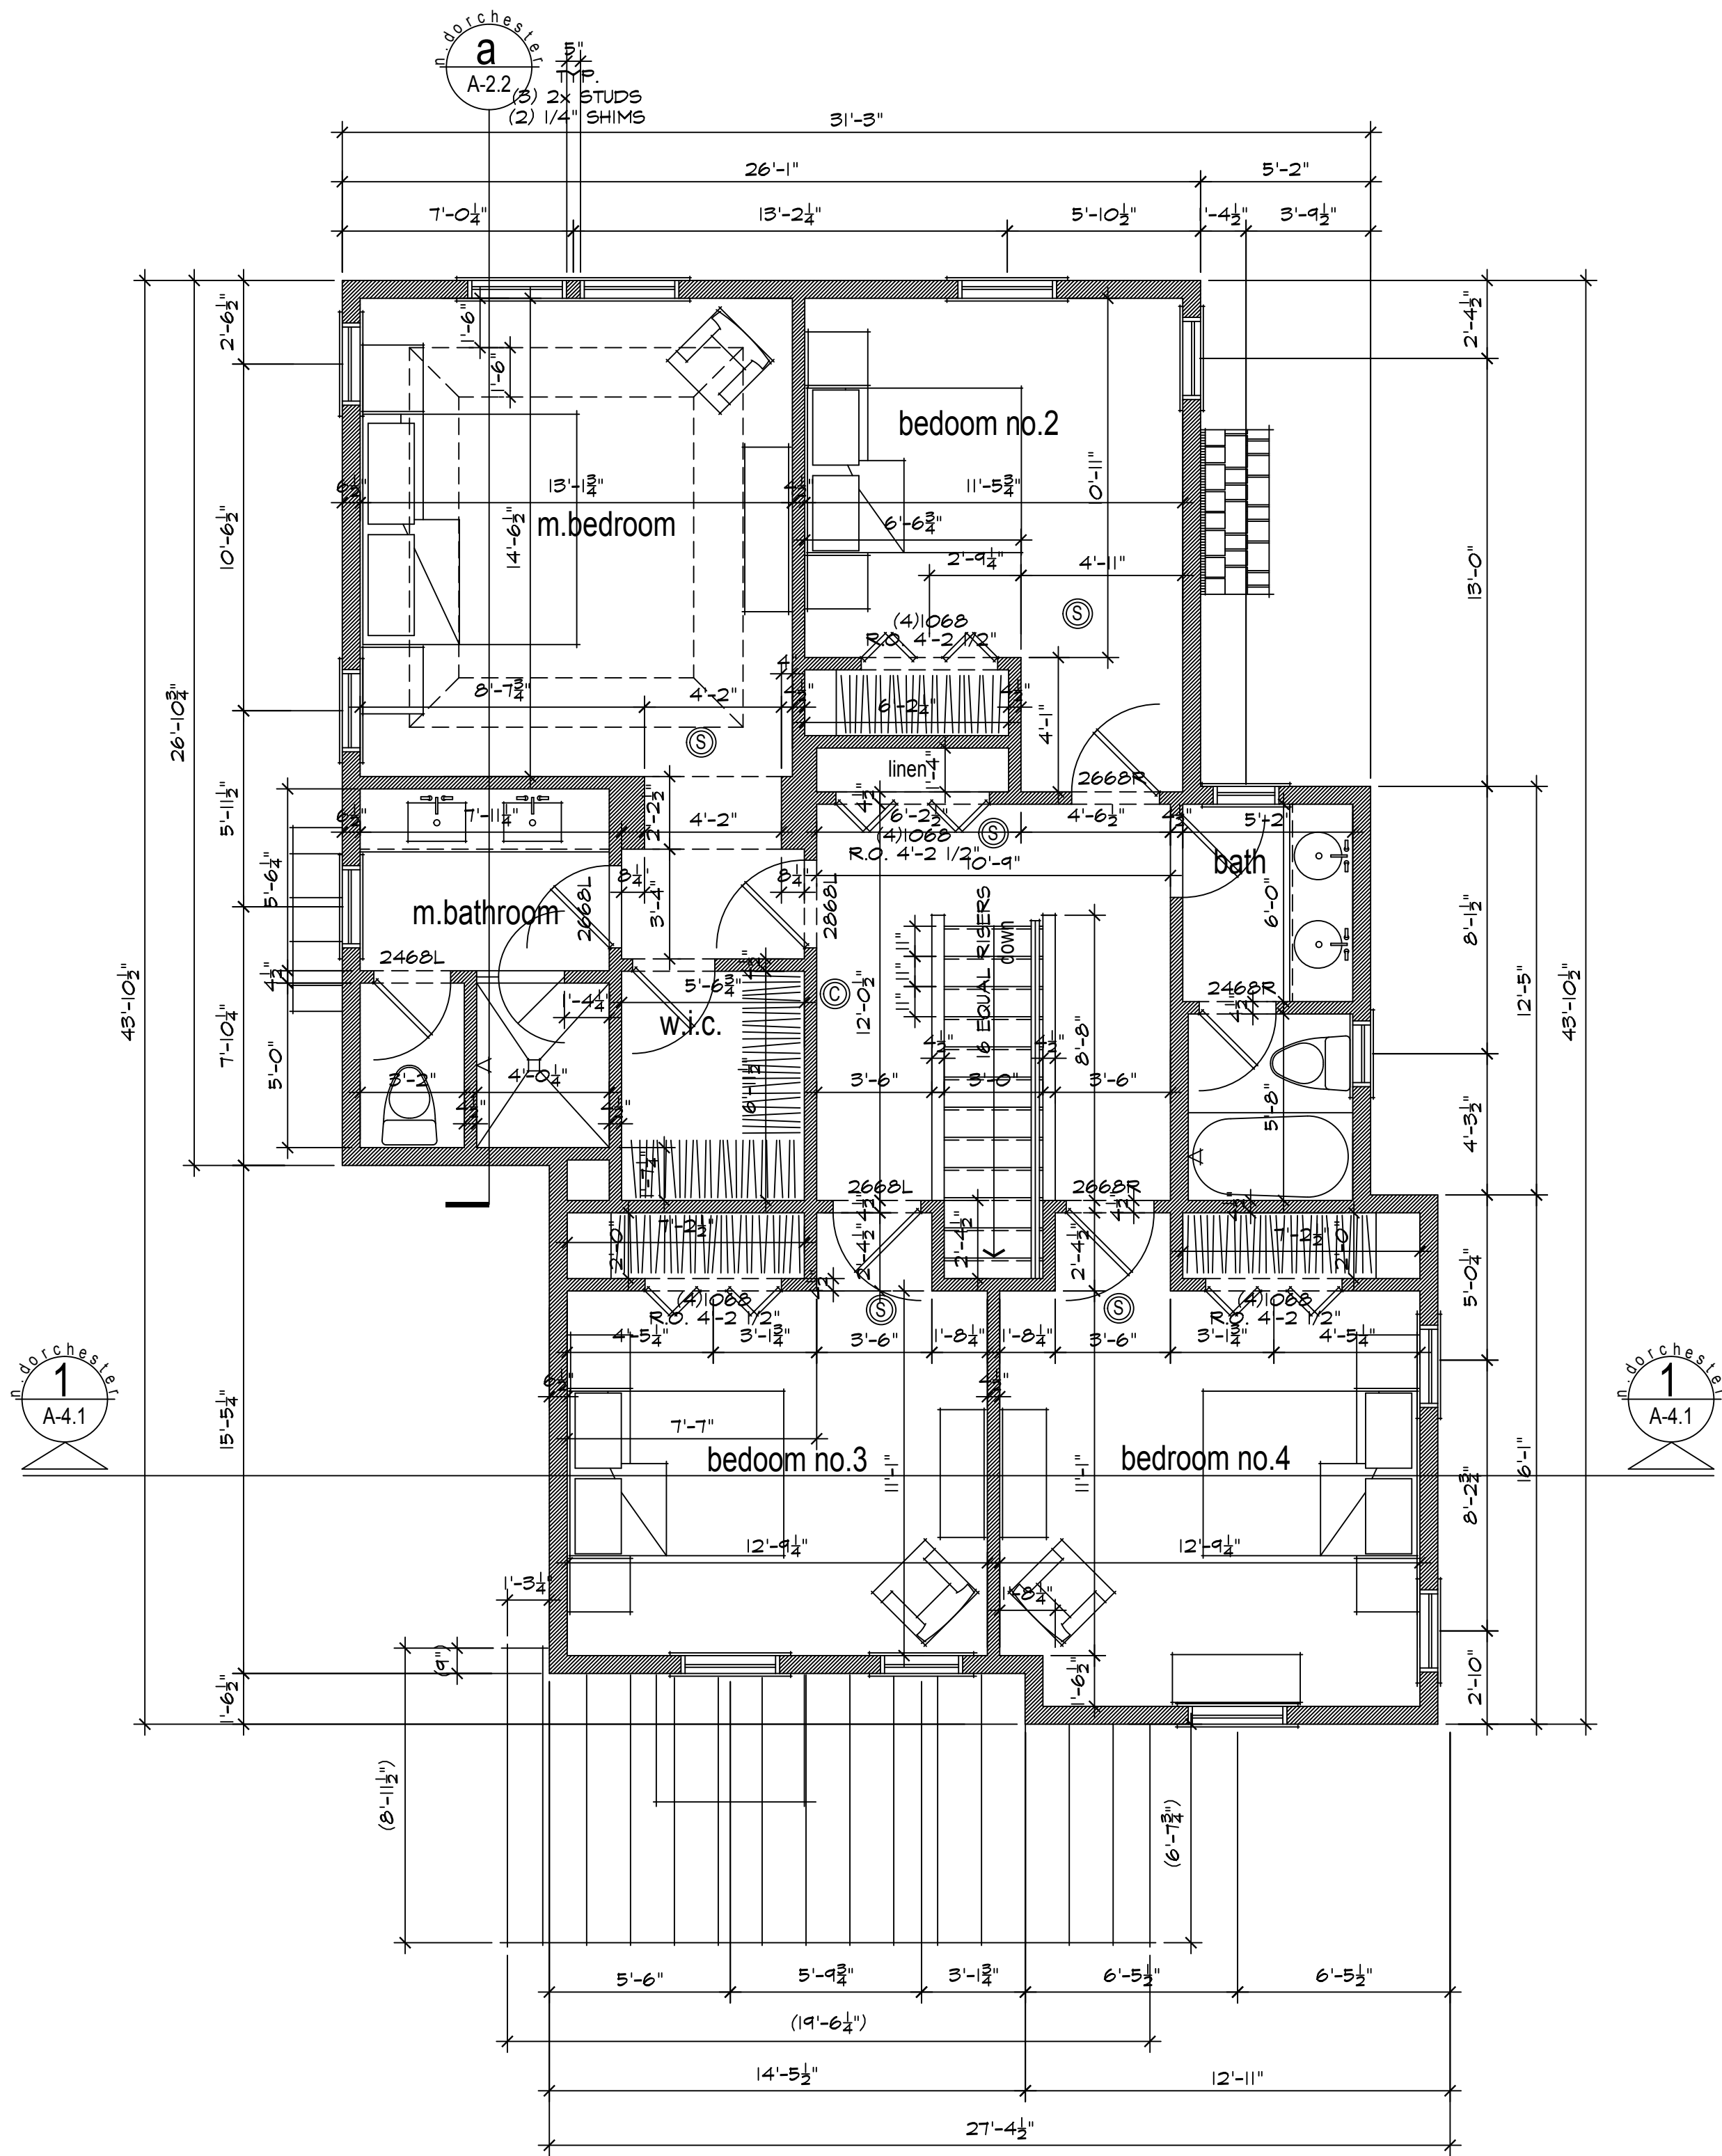

First Floor = 1,195.37 square feet + 2nd floor = 1,195.37 square feet = 2,390.74 square feet gross

### 2nd Floor - 4 bedroom

called north


1/4" = 1'-0"

SAFETY GLAZING TO BE INSTALLED AT ALL SPECIFIC HAZARDOUS LOCATIONS AS INDICATED IN 2006 IBC, SECTION R308 - SEE R308.4 HAZARDOUS LOCATIONS


WINDOW SILLS - 2ND FLOOR - SEE SECTION R613.2 IF 2ND FLOOR WINDOW SILLS (CLEAR OPENING) FOR AN OPERABLE WINDOW IS AT OR BELOW 24" THE WINDOW MUST HAVE A GUARD RAIL OR BE EQUIPPED WITH AN APPROVED SAFETY LATCH - LIMITS OPENING TO LESS THAN 4" EXCEPT IN THE CASE OF NEED FOR EMERGENCY EGRESS WHEN THE LATCH CAN BE OPERATED TO ALLOW FOR EGRESS

Ⓢ A SMOKE DETECTION SYSTEM INCLUDING SMOKE DETECTORS SHALL MEET SECTION R-314 OF THE 2009 MICHIGAN RESIDENTIAL CODE.


Ⓢ CARBON MONOXIDE ALARM SYSTEM SHALL MEET SECTION R-315 OF THE 2009 MICHIGAN RESIDENTIAL CODE.

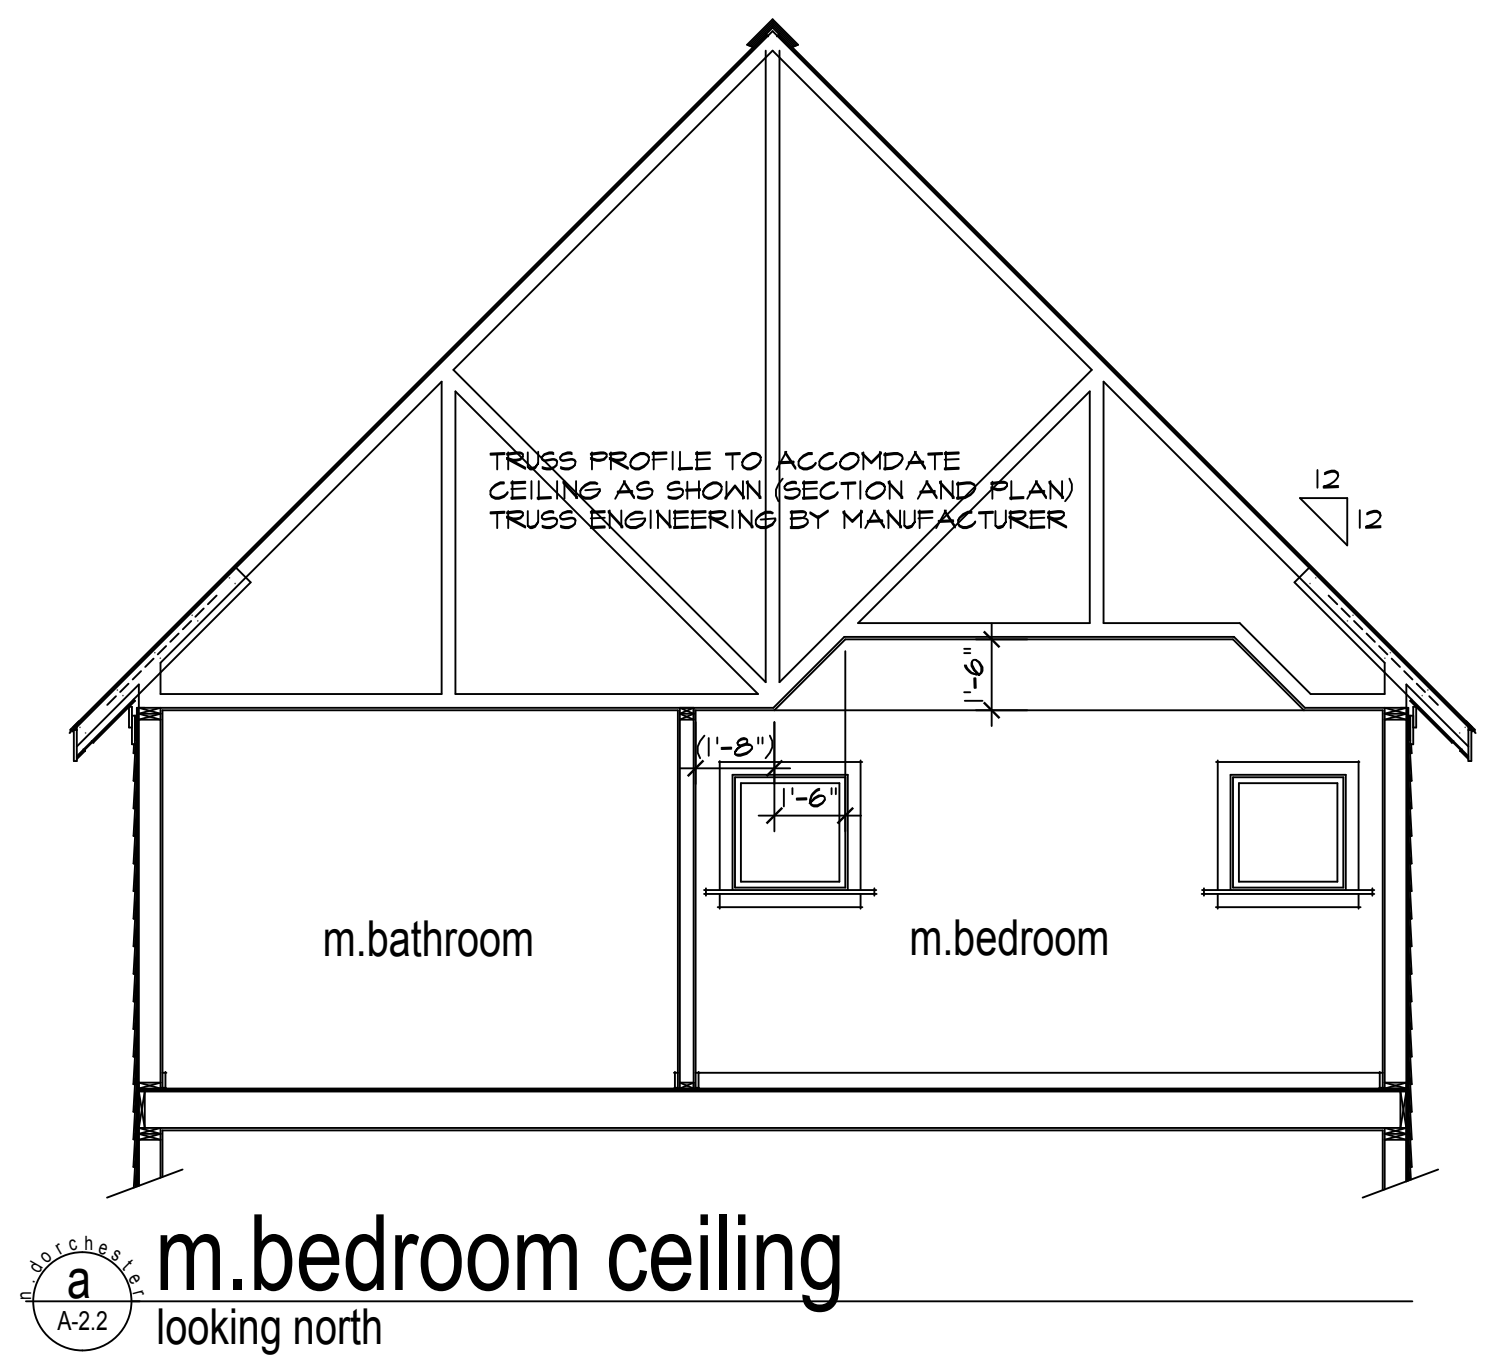

m.bedroom ceiling looking north

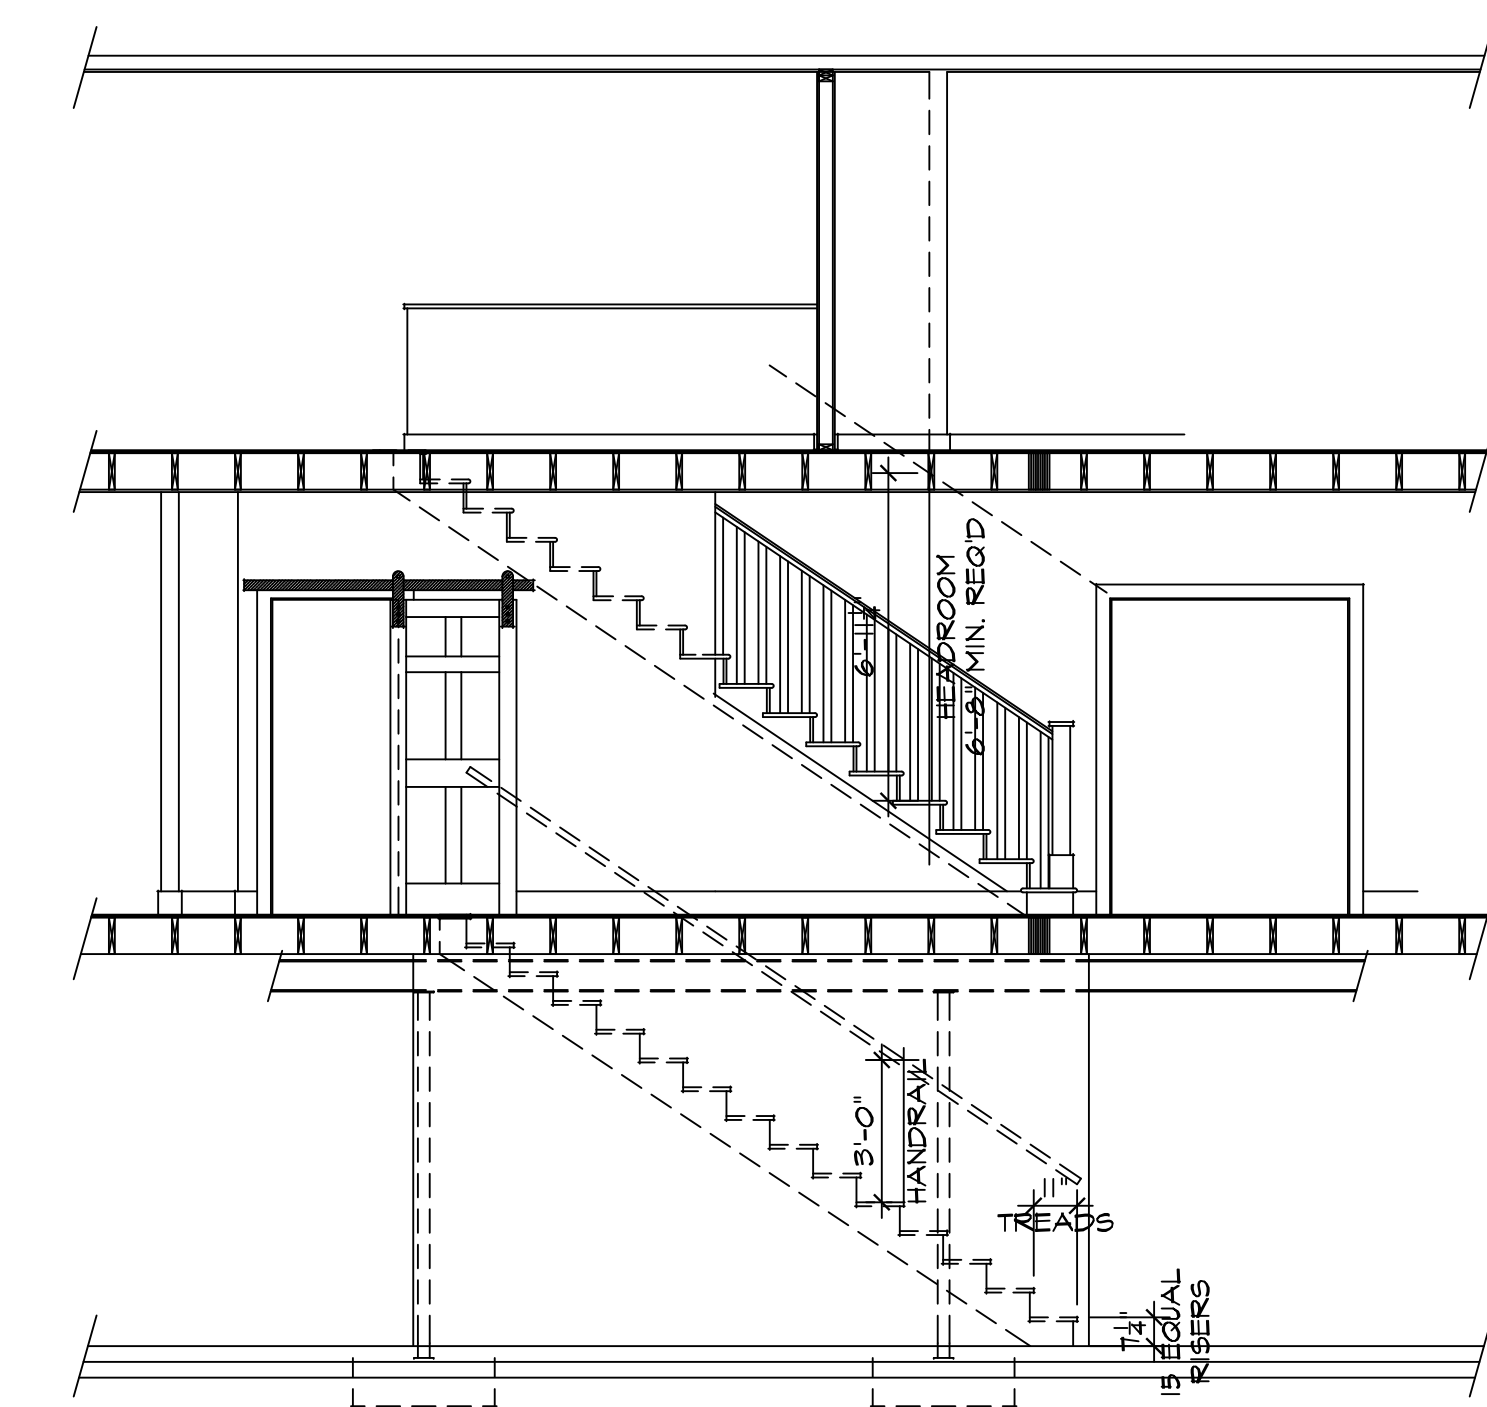

stair elevation

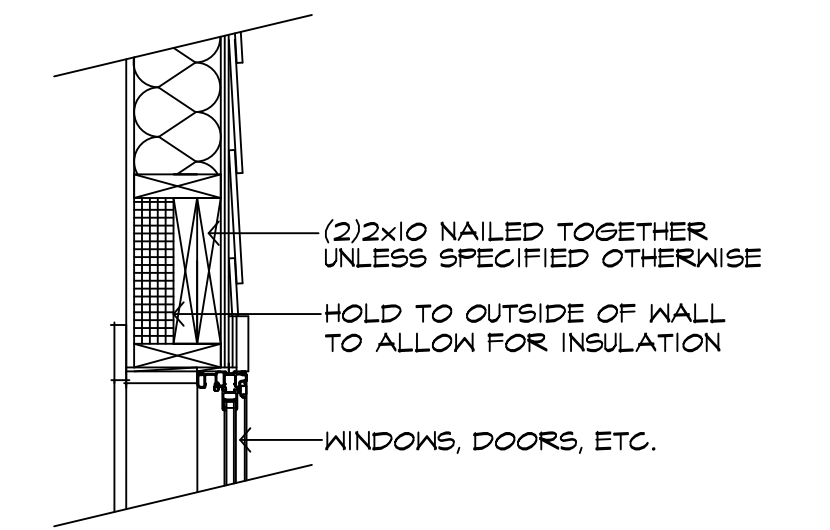

exterior wall - header typical unless noted otherwise 1" = 1'-0"

INSTALL HEADERS ABOVE ALL EXTERIOR OPENINGS - REQUIRED FOR LATERAL (WIND) LOADING

DO NOT DUPLICATE THIS DRAWING without the expressed written consent of the architect

per United States law these drawings are copyrighted registered under § 102(a)(5) and/or § 102(a)(8) The images, plans, details and designs contained on these drawings are copyrighted and are the exclusive intellectual property of Jeff Dawkins Architect, LLC. These drawings may not be reproduced or distributed without the express written consent of The Architect.

permit . bid	05 December 2014
permit . bid revisions	19 April 2015
construction	26 August 2015
construction . revisions	

# A-2.2

2nd floor - 4 bedroom

DO NOT SCALE DRAWINGS  
© 2013 Jeff Dawkins Architect - LLC